




SUBURBAN DENSITY

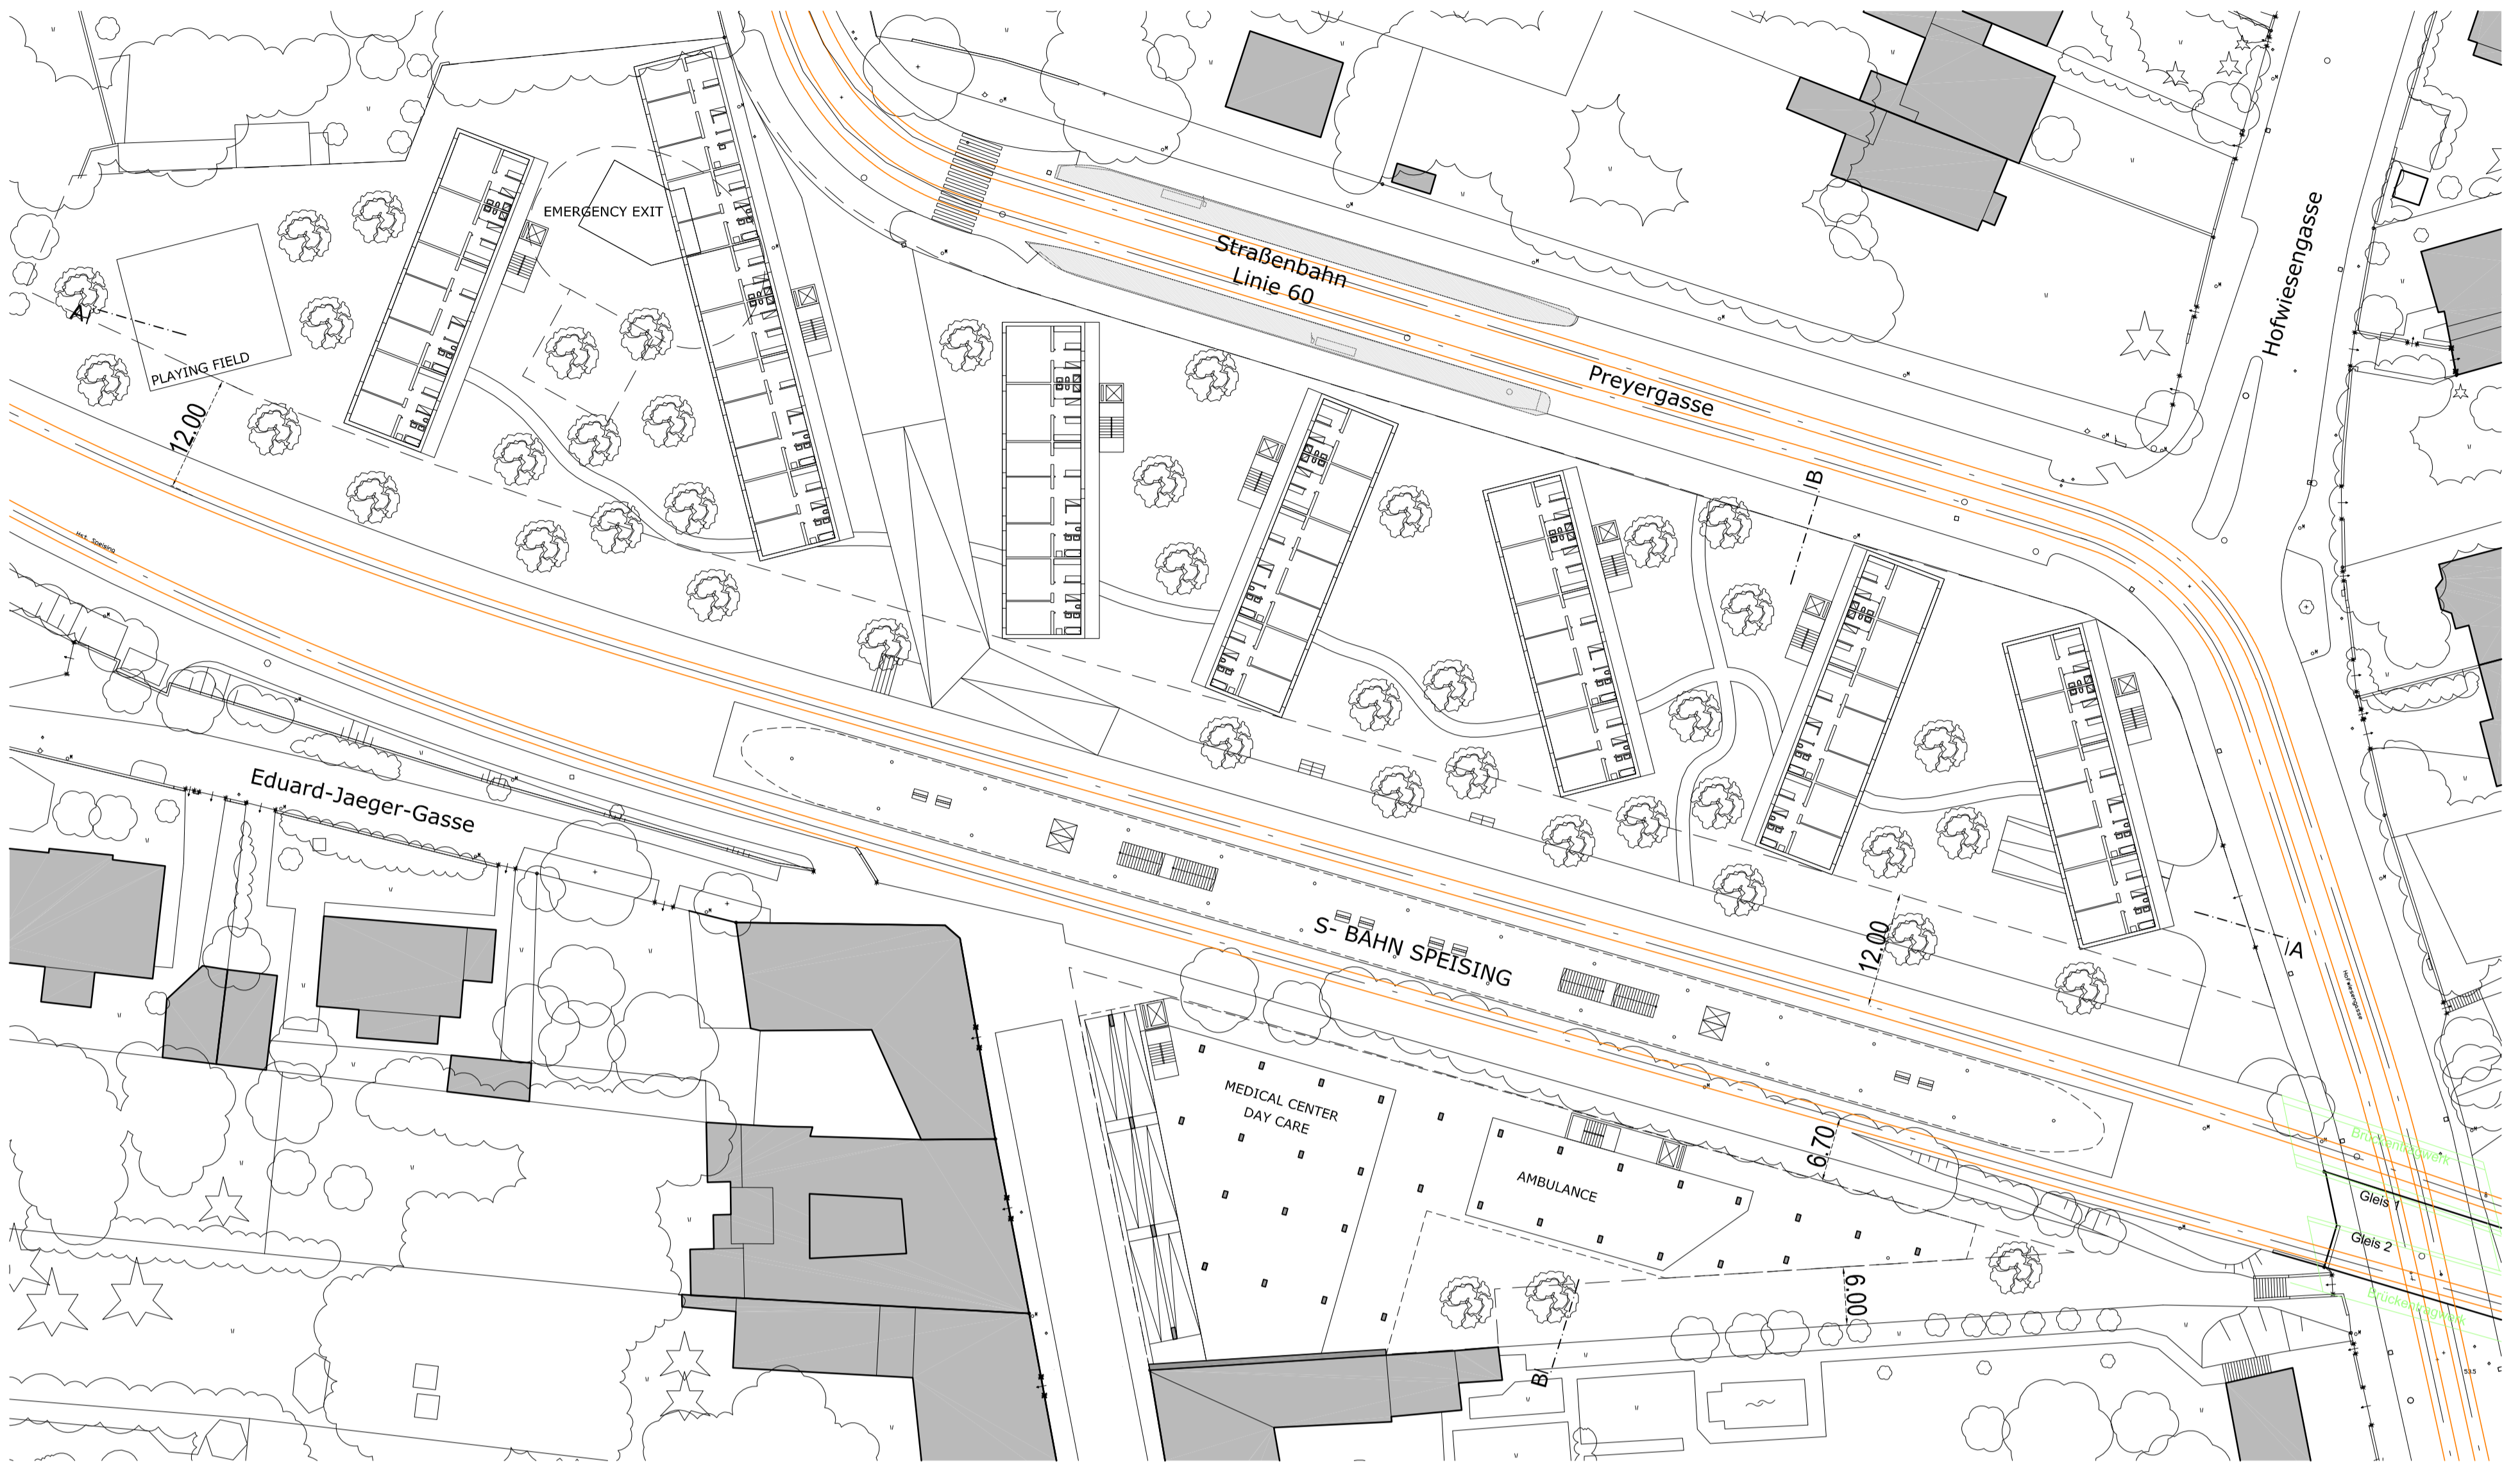



1st Floor 1:500

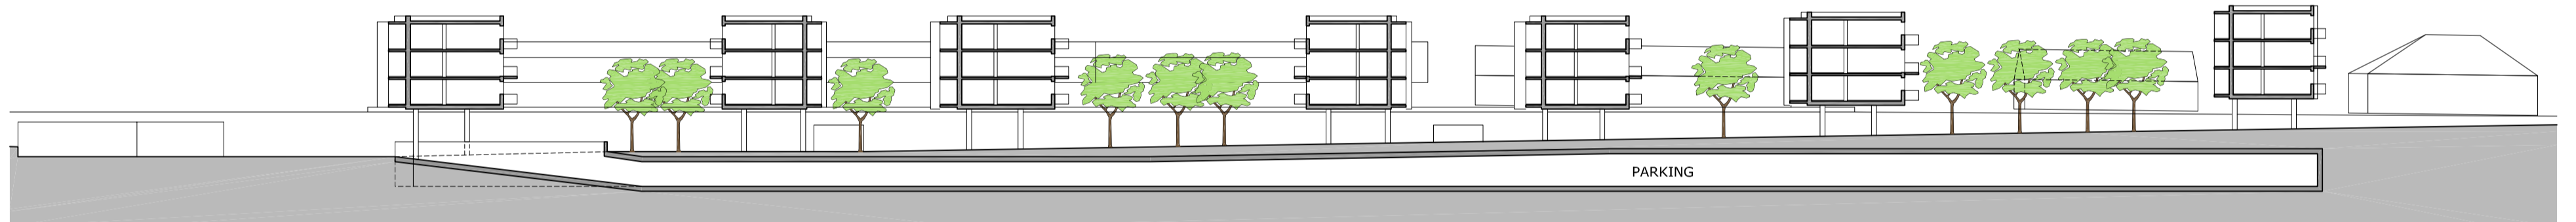

Section A 1:500

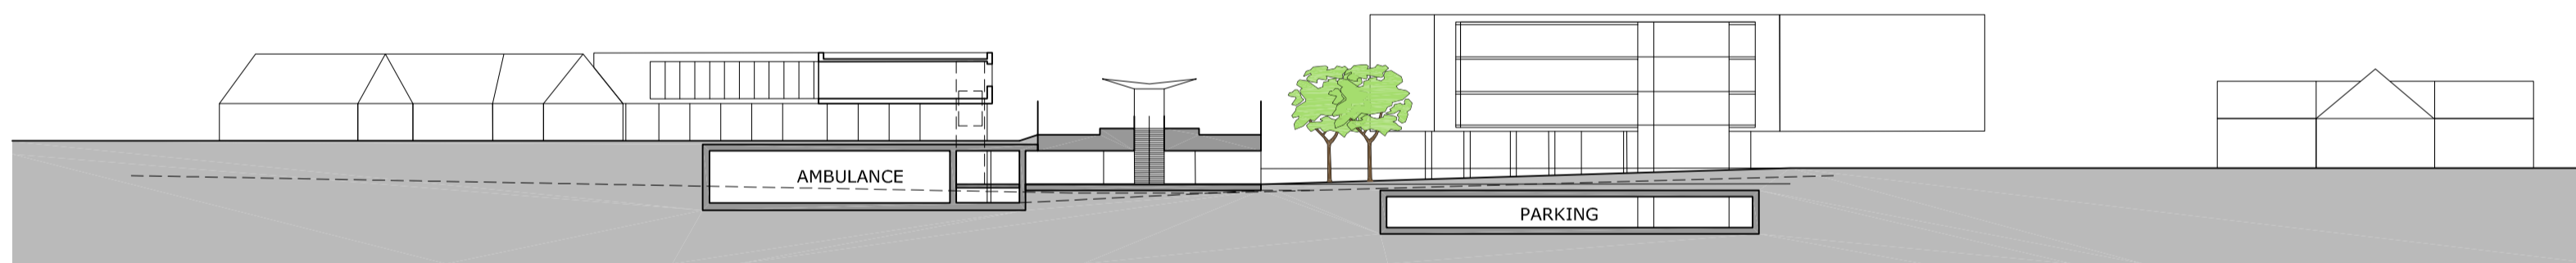

Section B 1:500

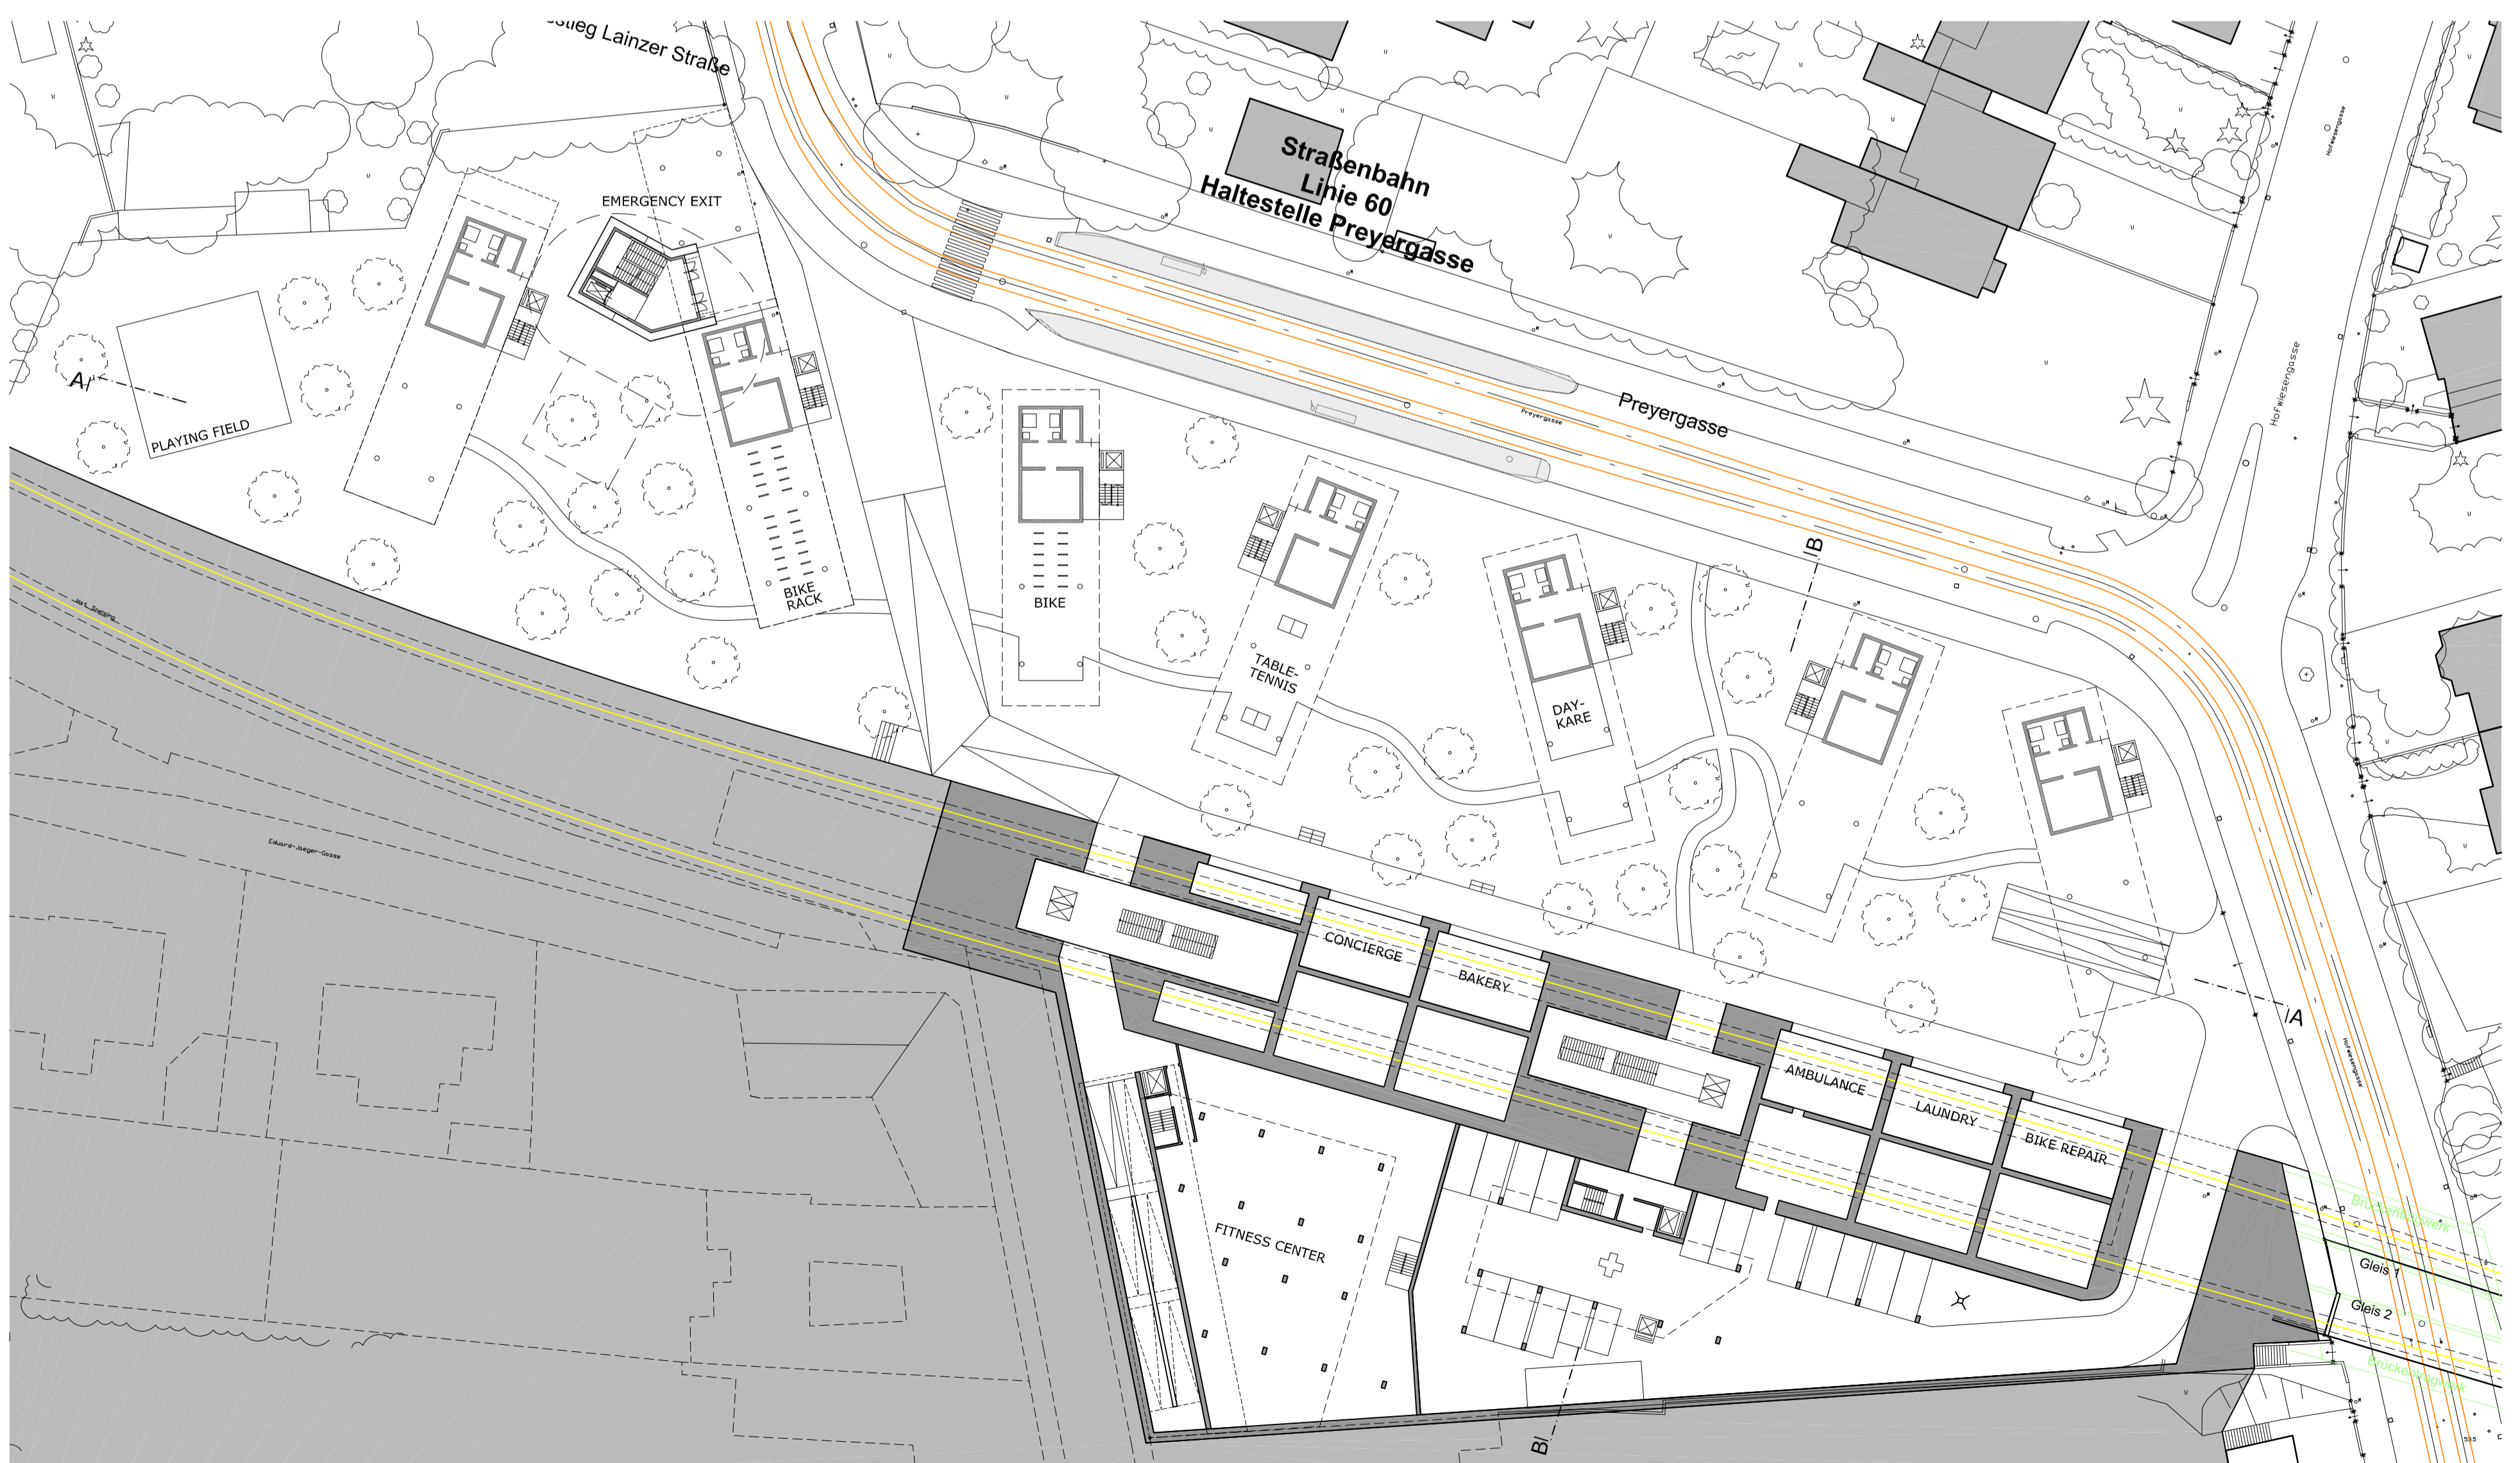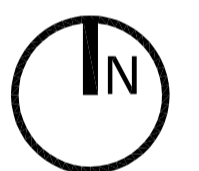

Ground Floor 1:500